


IN 112 - TRACK AND SOCCER STADIUM (MICHAEL CARROLL) - NEW TURF INDIANA UNIVERSITY PURDUE UNIVERSITY INDIANAPOLIS

IU PROJECT #20220530
CONSTRUCTION DOCUMENTS
MARCH 30, 2022

| SHEET INDEX | | CDs (3/30/2022) | | | |
|-------------|-----------------------|--------------------|--|--|--|
| SHEET | DESCRIPTION | | | | |
| LANDSCAPE | | | | | |
| L111 | SITE PLAN AND DETAILS | X | | | |

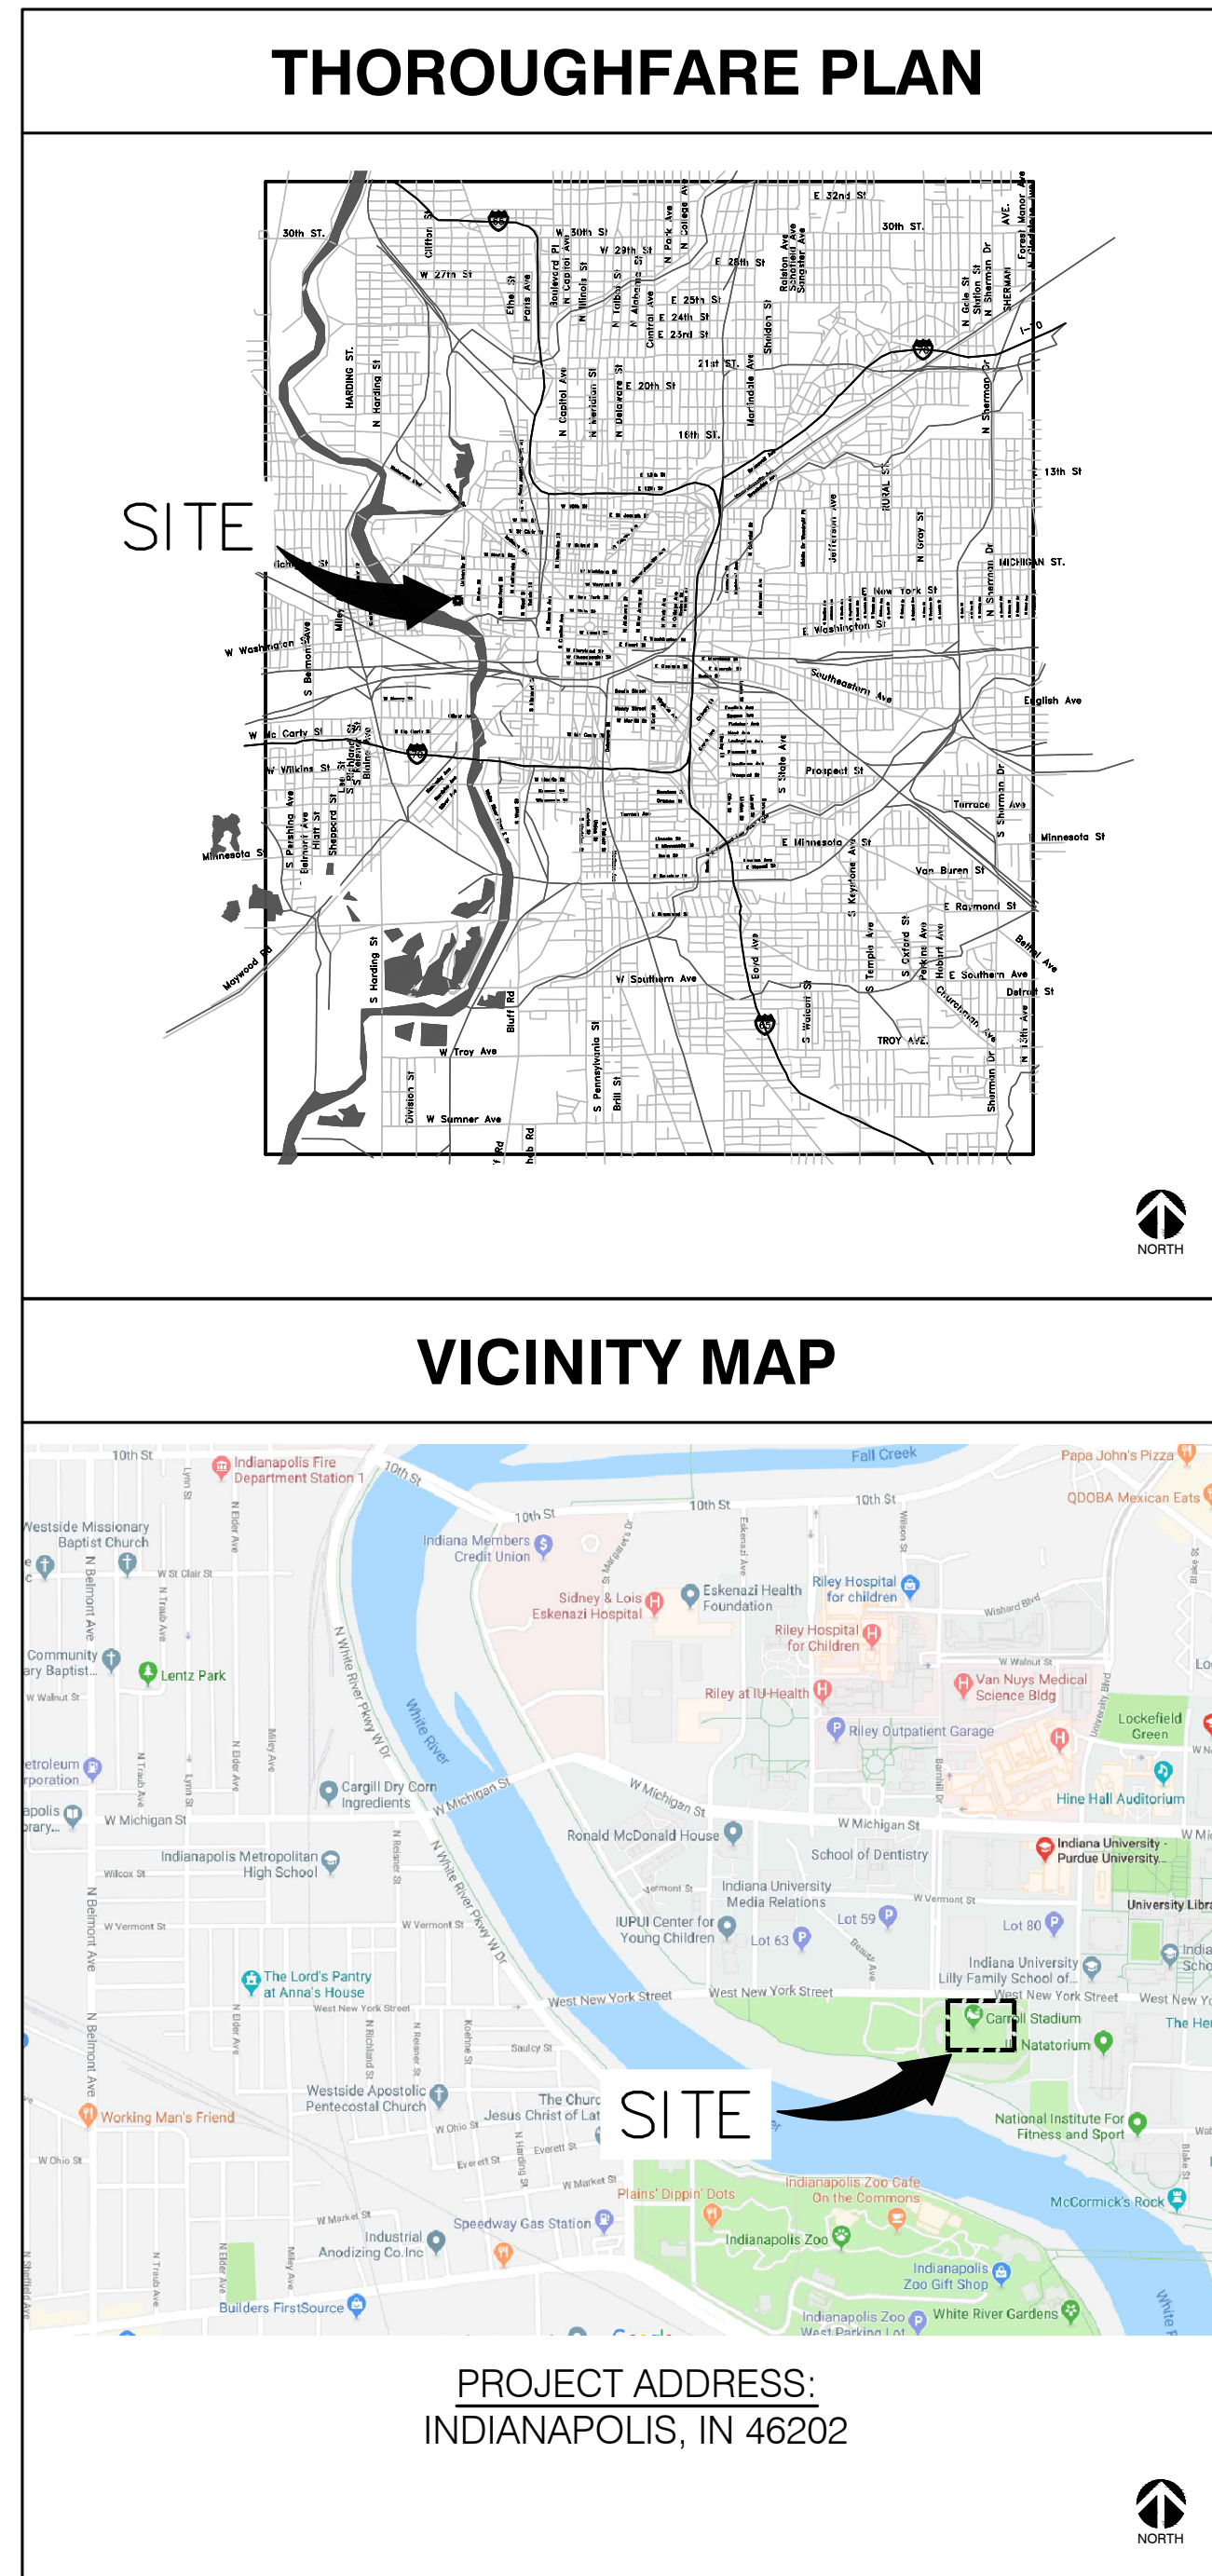


626 North Illinois Street, Indianapolis, Indiana 46204 | (317) 635-5030 | www.browningday.com

OWNER
Indiana University Board of Trustees

2901 EAST DISCOVERY PARKWAY
BLOOMINGTON, INDIANA 47408
P: (812) 855-5032
W: www.iupui.edu

GENERAL NOTES:

- FOR NORTHWEST LOCATION, ONLY 1 HANDHOLE EXISTS WHICH CONTAINS THE INFRASTRUCTURE; CONNECT FROM EX. HANDHOLE TO NEW GROUND BOX. REFER TO DETAIL 3.
- ALL CONDUIT SPLICES AND TERMINATIONS UTILIZING GEL CAP/GEL FILLED STYLE CONNECTORS EQUAL TO IDEAL "MUDBUG" MODEL 60 SERIES
- ALL CONDUCTORS ROUTED BETWEEN THE EXISTING UTILITY HANDHOLE BOXES ARE TO BE RUN IN LIQUIDTIGHT FLEXIBLE METAL CONDUIT. CONTRACTOR OPTION WHETHER TO OPEN OUT OR BORE CONDUITS FROM HANDHOLE TO NEW GROUND BOX LOCATIONS.

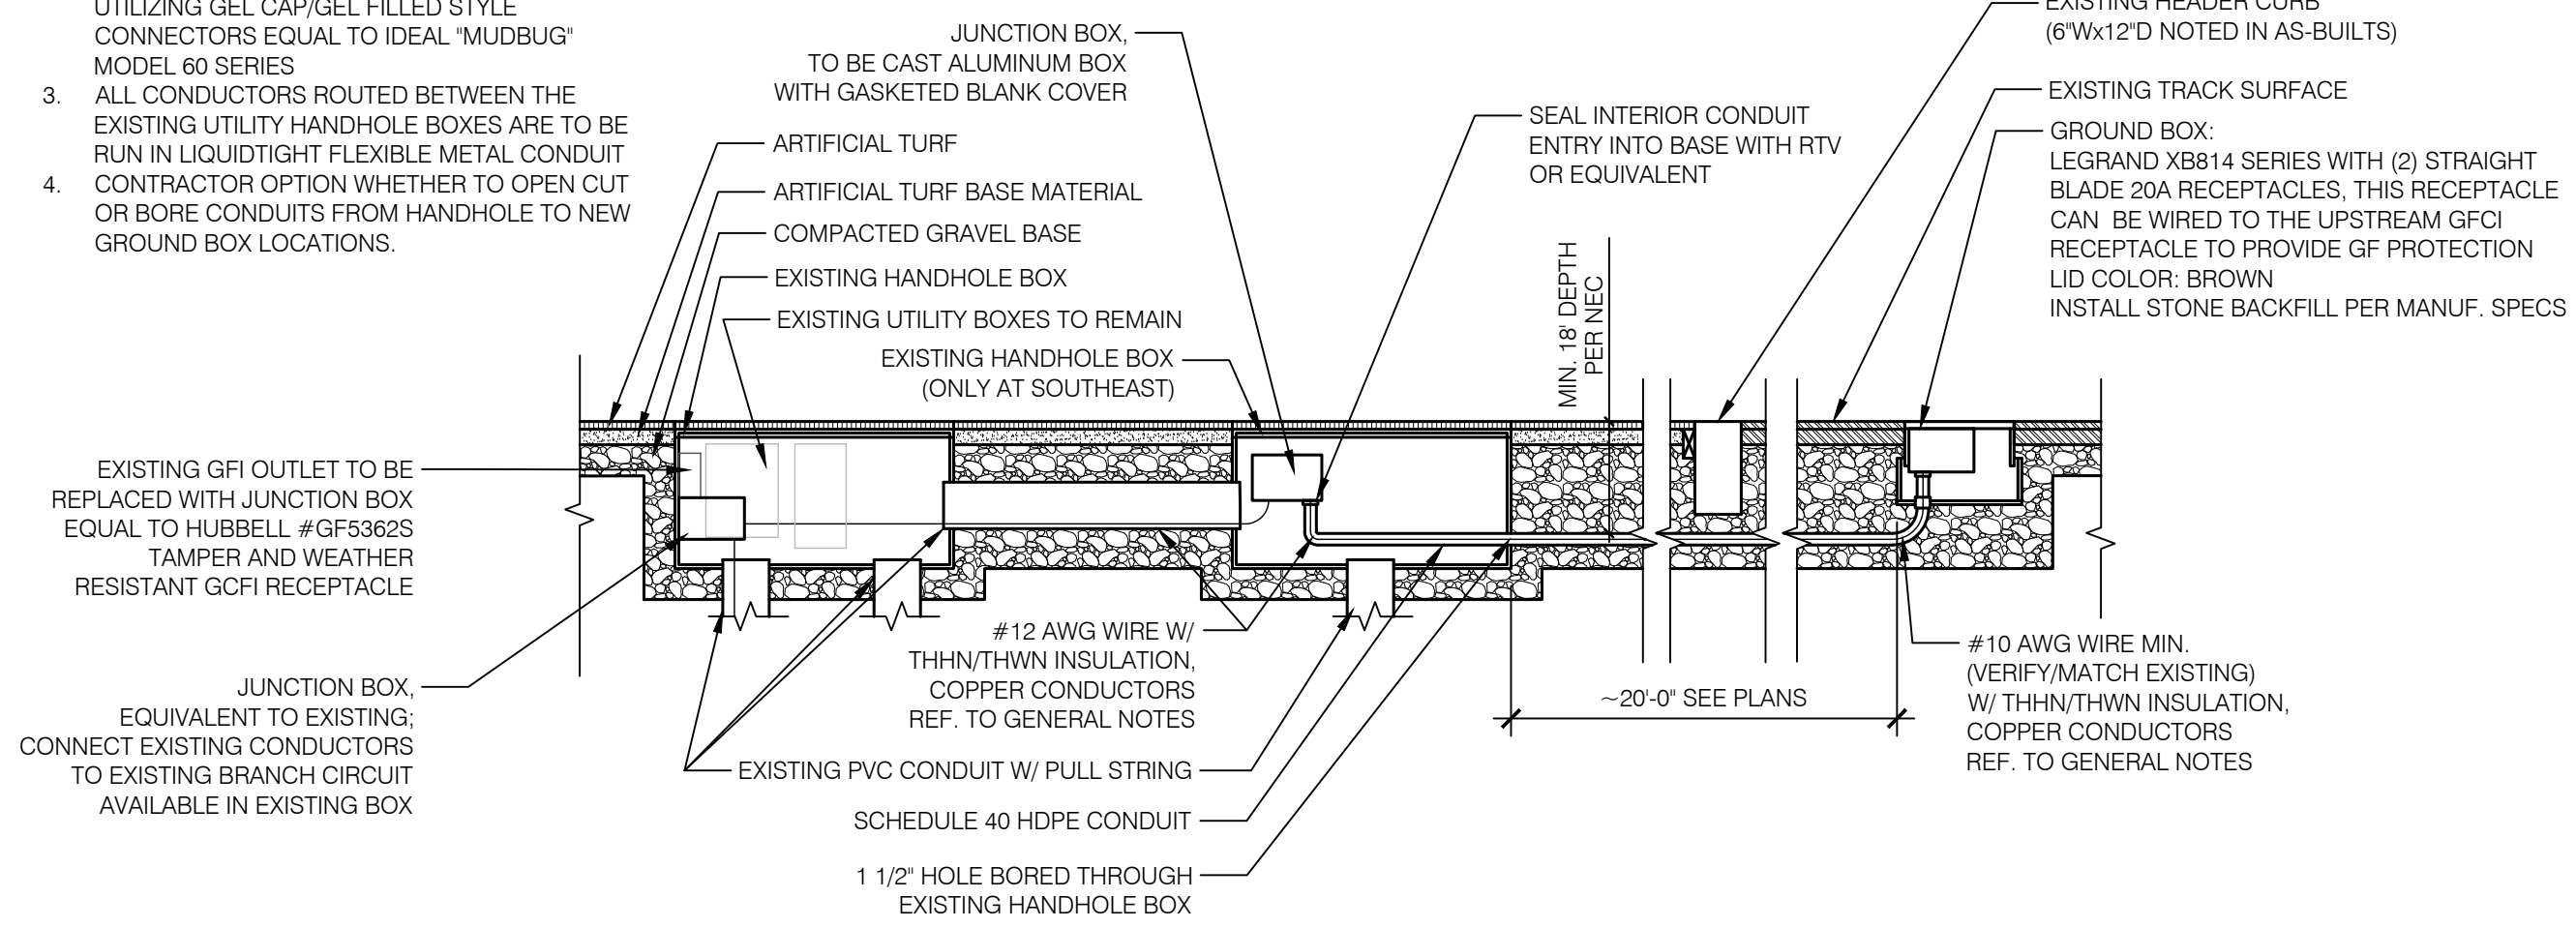


2 GROUND BOX DETAIL - ALT. #1

L111 1/2" = 1'-0"


3 HANDHOLE BOXES - EXISTING CONDITIONS

L111 SCALE: NTS

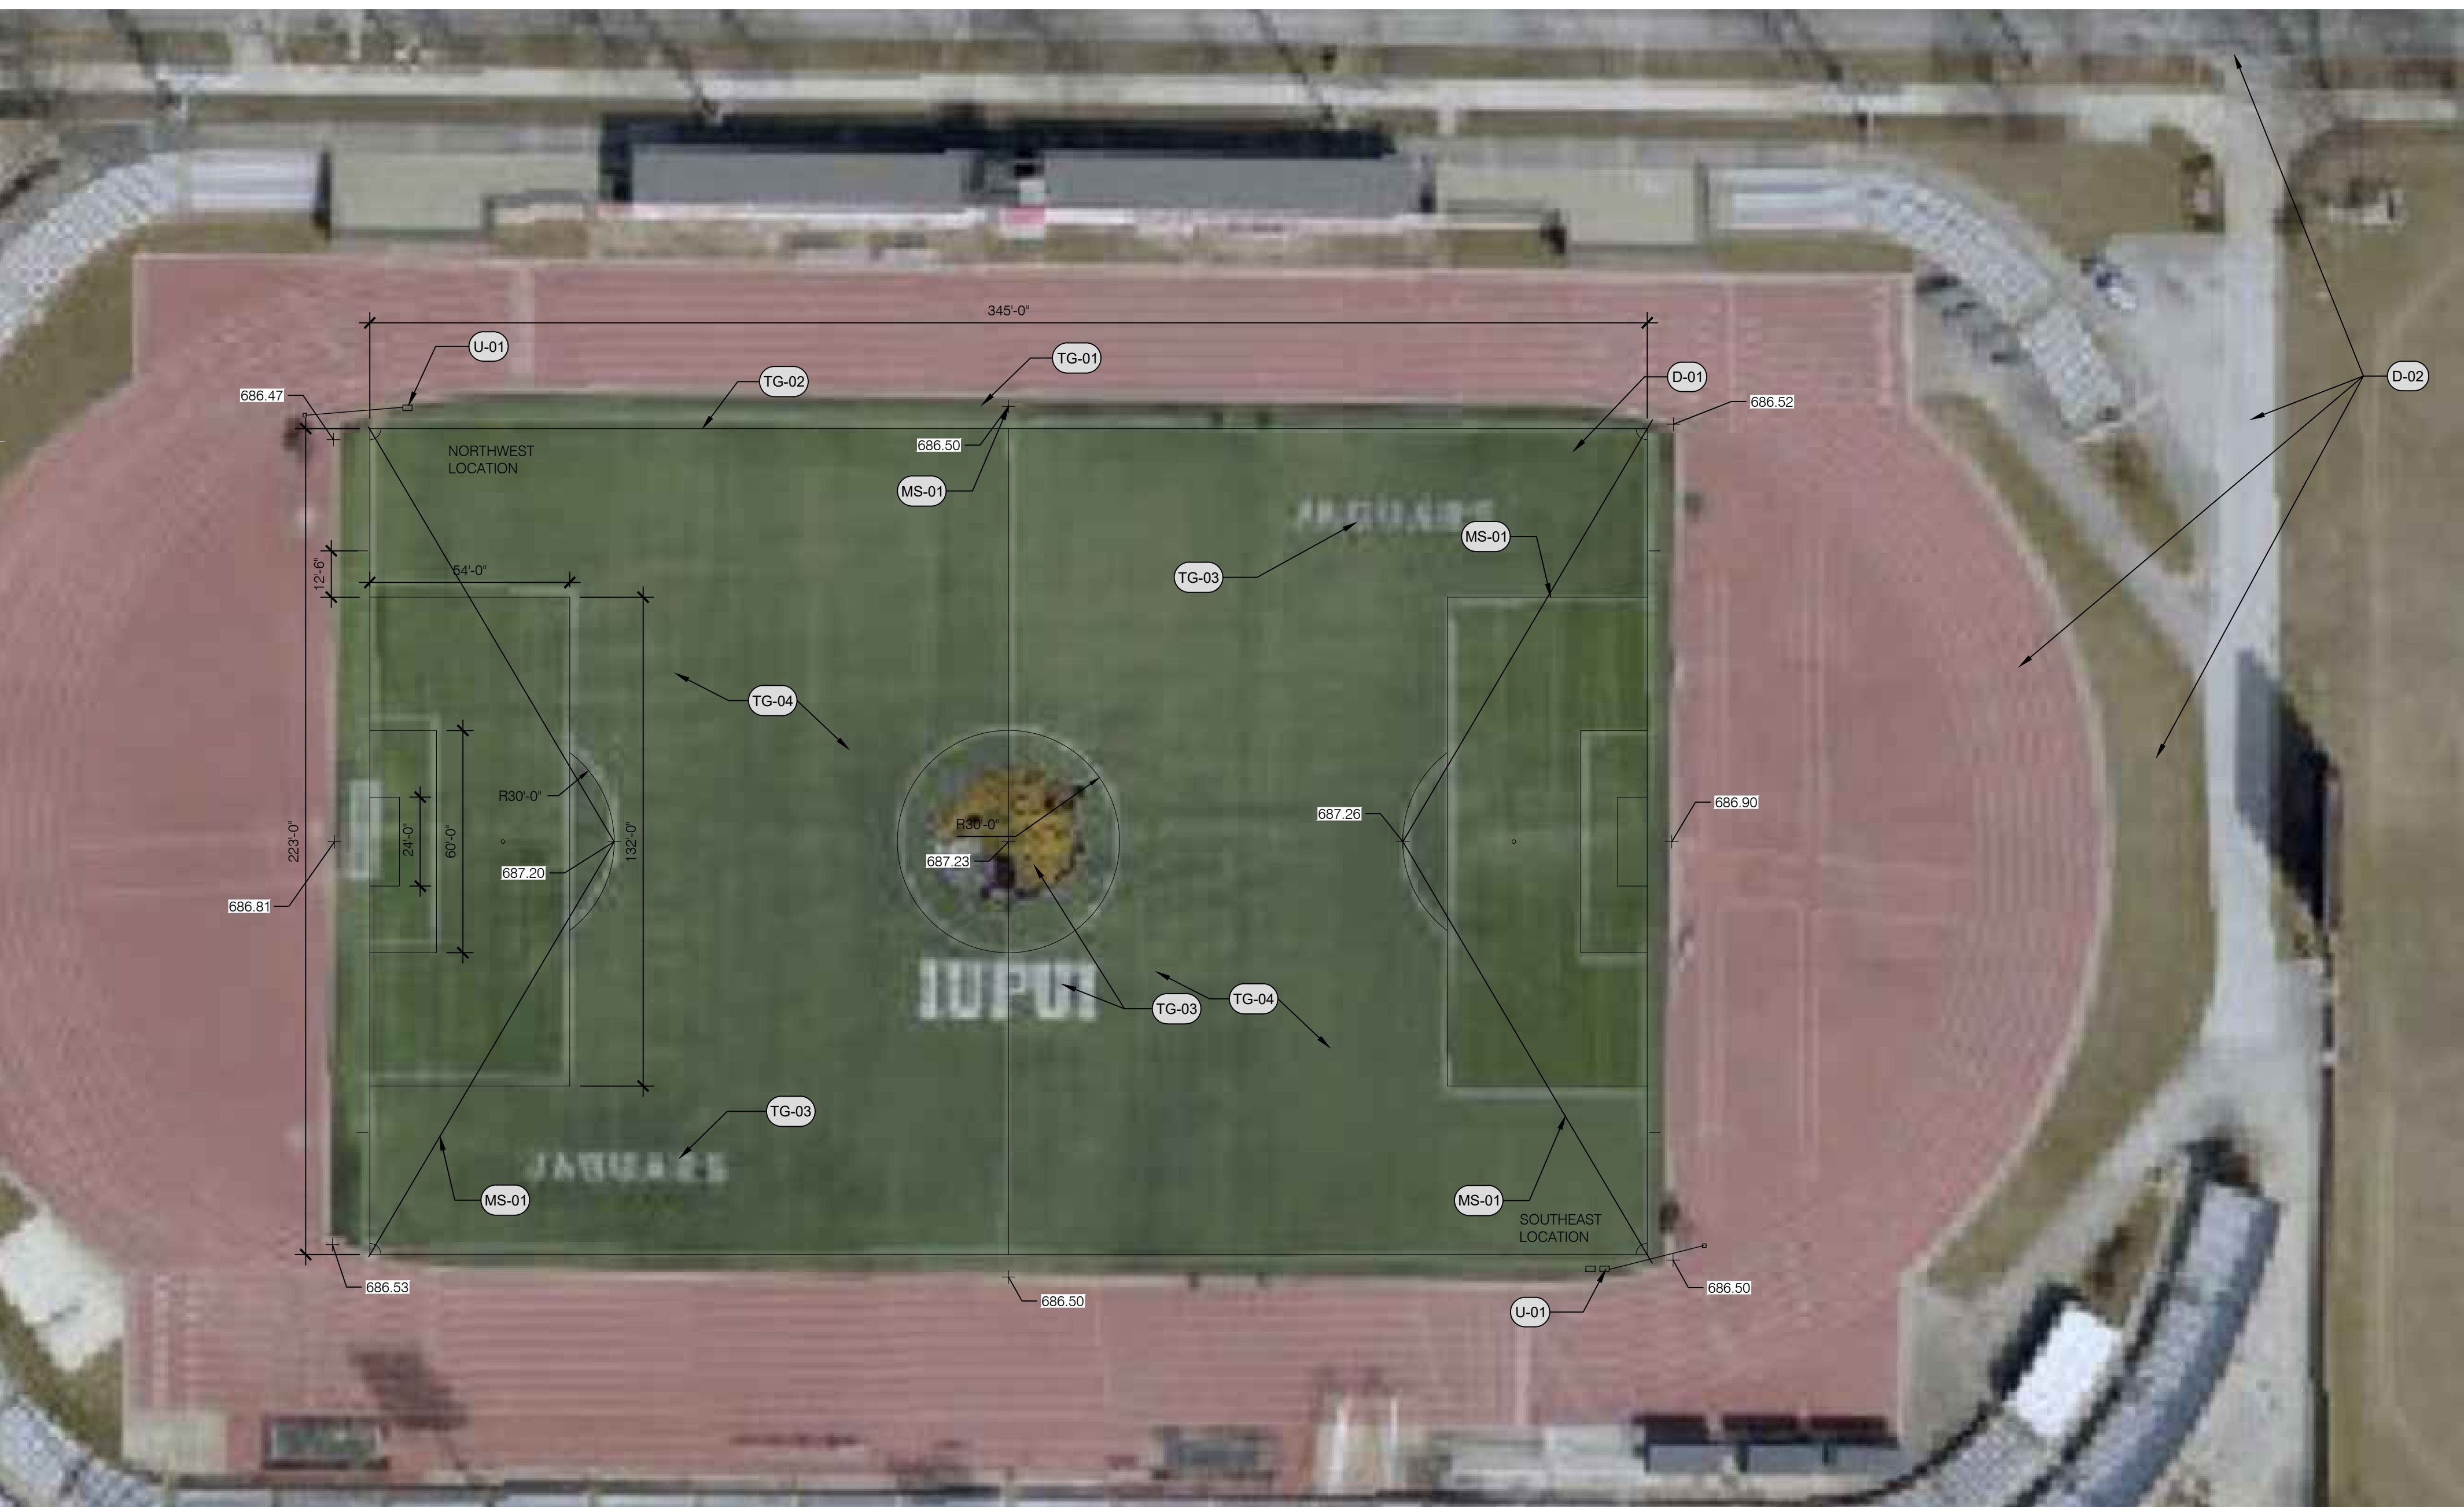

1 #20220530 - IN112 TRACK AND SOCCER STADIUM (MICHAEL CARROLL) - NEW TURF SITE PLAN

L111 1" = 30'-0"

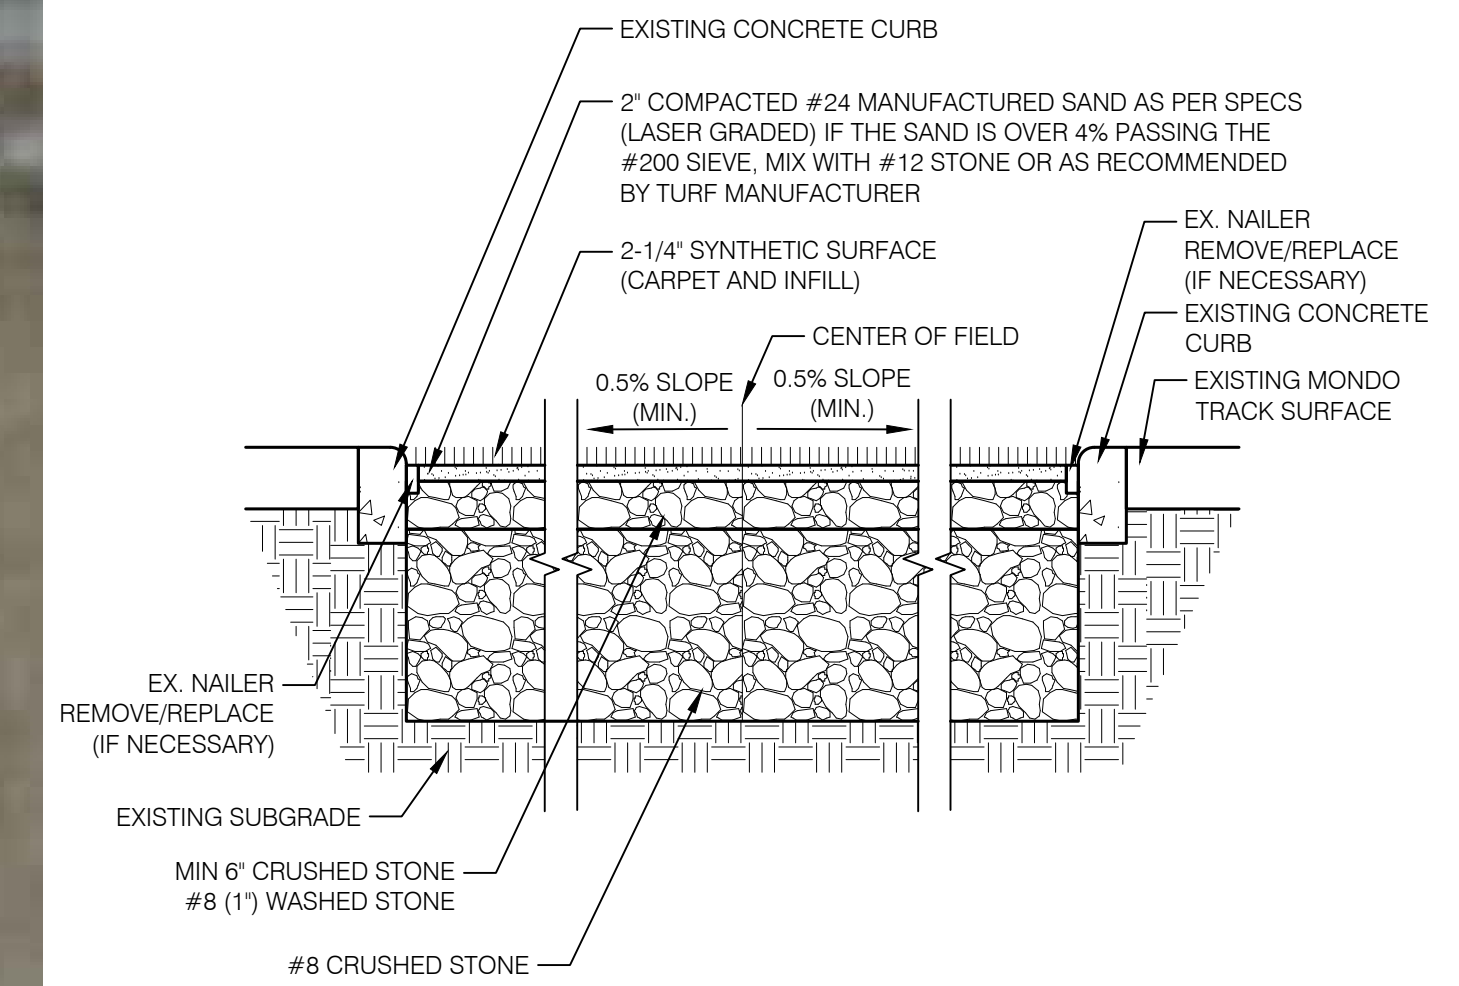

4 TYPICAL FIELD SECTION

L111 SCALE: NTS

REFERENCE NOTES SCHEDULE

| SYMBOL | DEMOLITION DESCRIPTION | DETAIL |
|--------|--|--------|
| D-01 | REMOVE AND DISPOSE OF EXISTING ARTIFICIAL TURF EXCEPT AS NOTED BELOW; SALVAGE AND REUSE SAND/RUBBER BASE AS POSSIBLE *NOTE: CONTRACTOR TO COORDINATE WITH IU CM TO SALVAGE TWO (2) 24'X48' PIECES OF TURF - ONE WITH LOGO/ARTWORK AND RETURN TO OWNER | |
| D-02 | PROPOSED CONSTRUCTION ACCESS ROUTE; CONTRACTOR TO PROTECT EX. HARDSCAPE, LAWN AND TRACK SURFACING WHEN LOADING AND UNLOADING EQUIPMENT OR MATERIALS | |
| SYMBOL | MISC DESCRIPTION | DETAIL |
| MS-01 | SPOT GRADES SHOWN ARE PER 2010 AS-BUILT AND ARE TO BE REVIEWED AND VERIFIED BY CONTRACTOR IN THE FIELD | |
| SYMBOL | TURFGRASS DESCRIPTION | DETAIL |
| TG-01 | EXTENTS OF PROPOSED SYNTHETIC TURF SYSTEM | |
| TG-02 | PROPOSED PERMANENT SOCCER LIMIT LINES. LIMIT LINES ARE MARKED AS 4" LINES, WHITE. FINAL LAYOUT / DIMENSIONS OF OVERALL FIELD TO BE VERIFIED WITH OWNER DURING SHOP DRAWING PHASE. | |
| TG-03 | CENTER FIELD LOGO, AND SIDELINE ARTWORK; COORDINATE WITH OWNER FOR GRAPHIC SIZE AND COLOR DURING SHOP DRAWING PHASE | |
| TG-04 | TURF, FIELDTURF CORE 2.25" PER SPECIFICATIONS; MATERIAL IS OWNER PROVIDED, CONTRACTOR INSTALLED. | |
| SYMBOL | UTILITIES DESCRIPTION | DETAIL |
| U-01 | ALT. #1: EXTEND EXISTING POWER TO NEW GROUND BOX. LID TO BE FLUSH WITH MONDO SURFACING, EXACT LOCATION TO BE FIELD VERIFIED WITH OWNER AND LANDSCAPE ARCHITECT. REFER TO DETAIL FOR MORE INFORMATION | 2/L111 |



626 North Illinois Street
Indianapolis, Indiana 46204
Phone: (317) 635-5030
Website: www.browningday.com

The Trustees of Indiana University
Owner

2901 East Discovery Parkway
Bloomington, IN 46408

Website: www.iupui.edu



CERTIFICATION

Construction Documents

IN112 Track & Soccer Stadium (Michael Carroll) - New Turf
IU #20220530
Indianapolis, Indiana

Project No.: 22L010
Drawn By: DB/JD
Checked By: DB
Scale: See Drawing
Issue Date: March 30, 2022

| REVISION SCHEDULE | | |
|-------------------|----------------------|------------|
| Rev. # | Revision Description | Issue Date |
| | | |

Site Plan and Details

L111

C:\Users\braley\localtemp\AcPublish\14592\L111 - Site Plan and Details.dwg, Mar 28, 2022 - 8:58pm